

1 FIRST FLOOR FURNITURE PLAN
SCALE: 1/2" = 1'-0"



Lighting Consultation
FURNITURE PLAN

**DEREK JONES
DESIGN ARTS**

PHONE: 757.879.4259
EMAIL: derek@derekjonesdesignarts.com
WEB: www.derekjonesdesignarts.com

THE BACK DOOR

Plate:


Bloomington, IN

1

Scale:
1/2" = 1'

Date: 4/6/2014

of 3

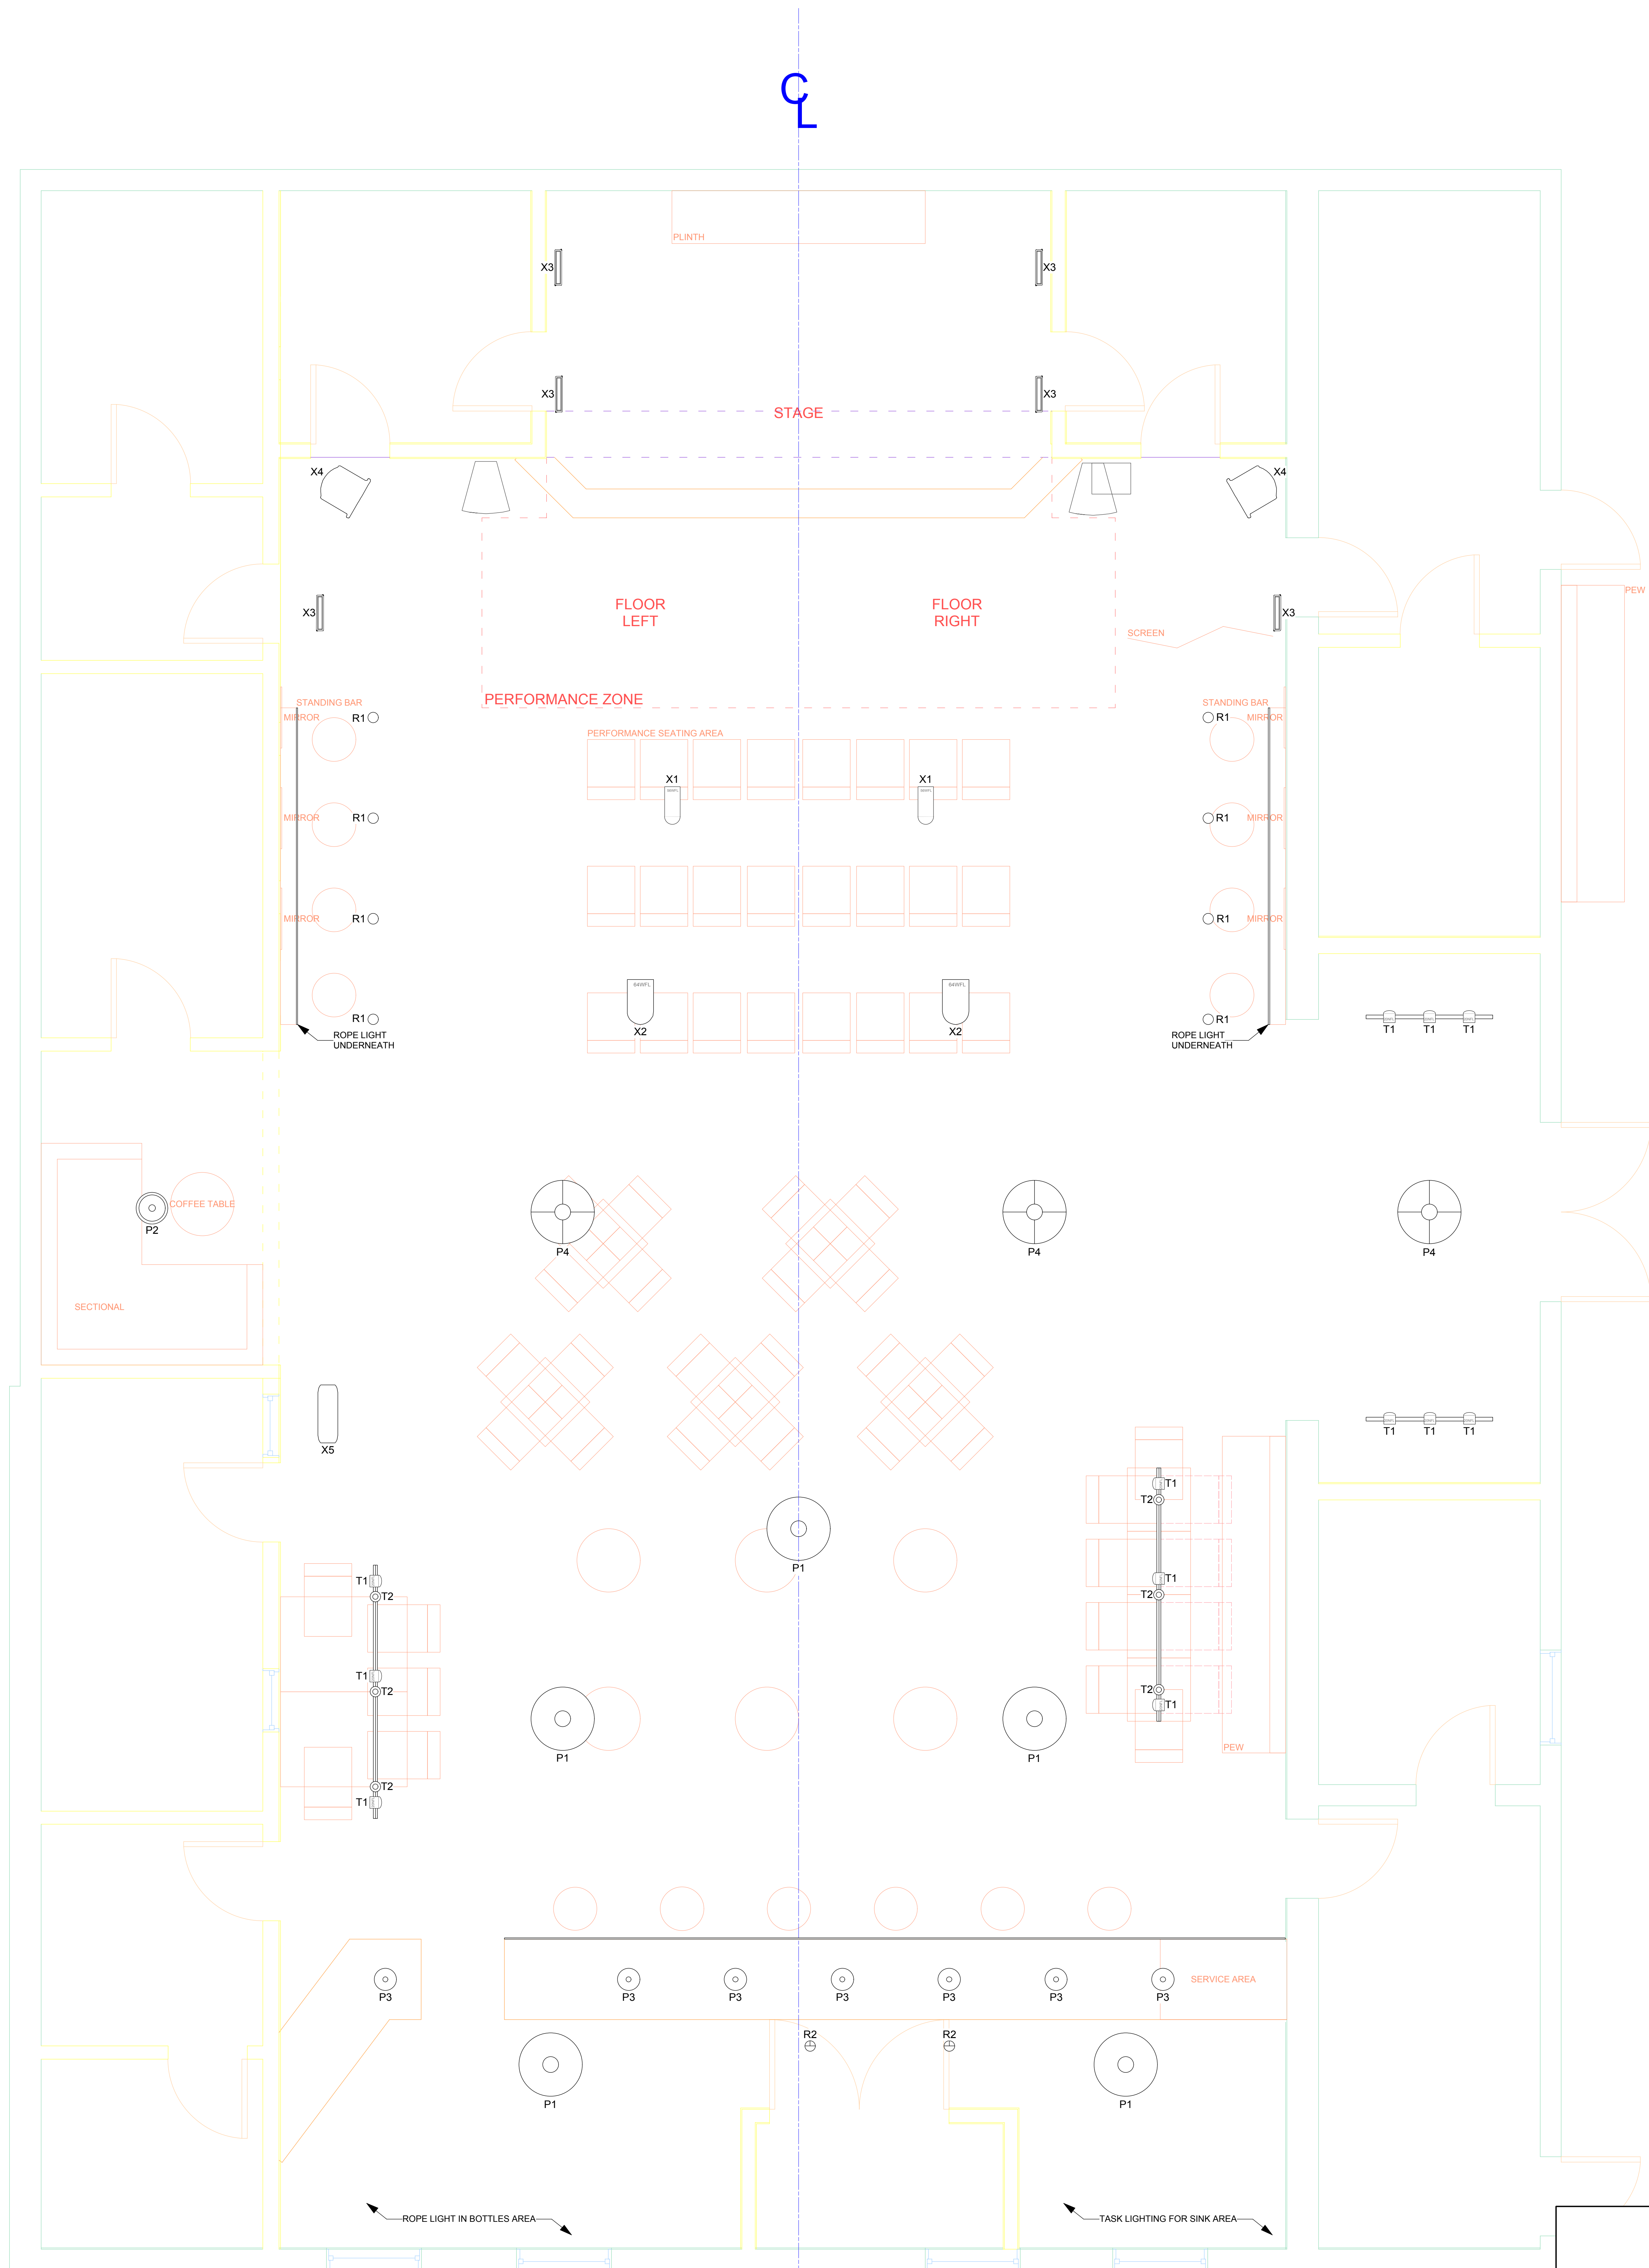

2 FIRST FLOOR LIGHTING DESIGN REFLECTED CEILING PLAN
SCALE: 1/2" = 1'-0"

INSTRUMENTS:

R1	Thomas 5-in Recessed Black Baffle PAR20 WFL 50W	P3	Coleman Clip Light with Hat A19 LED 6W	X1	Altman PAR 56 WFL 500w	X4	American DJ Revlo II 18W	C1 / C2	1000 Bulbs Warm Rope Light LED 0.9W/ft
R2	Bazz 5-in Direction Recessed PAR20 NSP 50W	P4	Progress Ceiling Flush Mount A19 LED 6W (2)	X2	Altman PAR 64 WFL 500w			4" SINGLE CIRCUIT TRACK	
P1	Back Door Chandelier CAT 40W (6)	T1	WAC HTK-763-BK Track Head PAR20 WFL 50W	X3	Chauvet SlimPAR 64 32W	X5	American DJ FS-1000 575W	8" TWO CIRCUIT TRACK	
P2	Back Door Dome A19 LED 6W (2)	T2	Patriot Loft Bronze Track Pendant A19 LED						




Lighting Consultation
REFLECTED CEILING PLAN

DEREK JONES
DESIGN ARTS

PHONE: 757.879.4259
EMAIL: derek@derekjonesdesignarts.com
WEB: www.derekjonesdesignarts.com

THE BACK DOOR Plate:
Bloomington, IN **2**
Scale: 1/2" = 1' Date: 4/62014 of 3

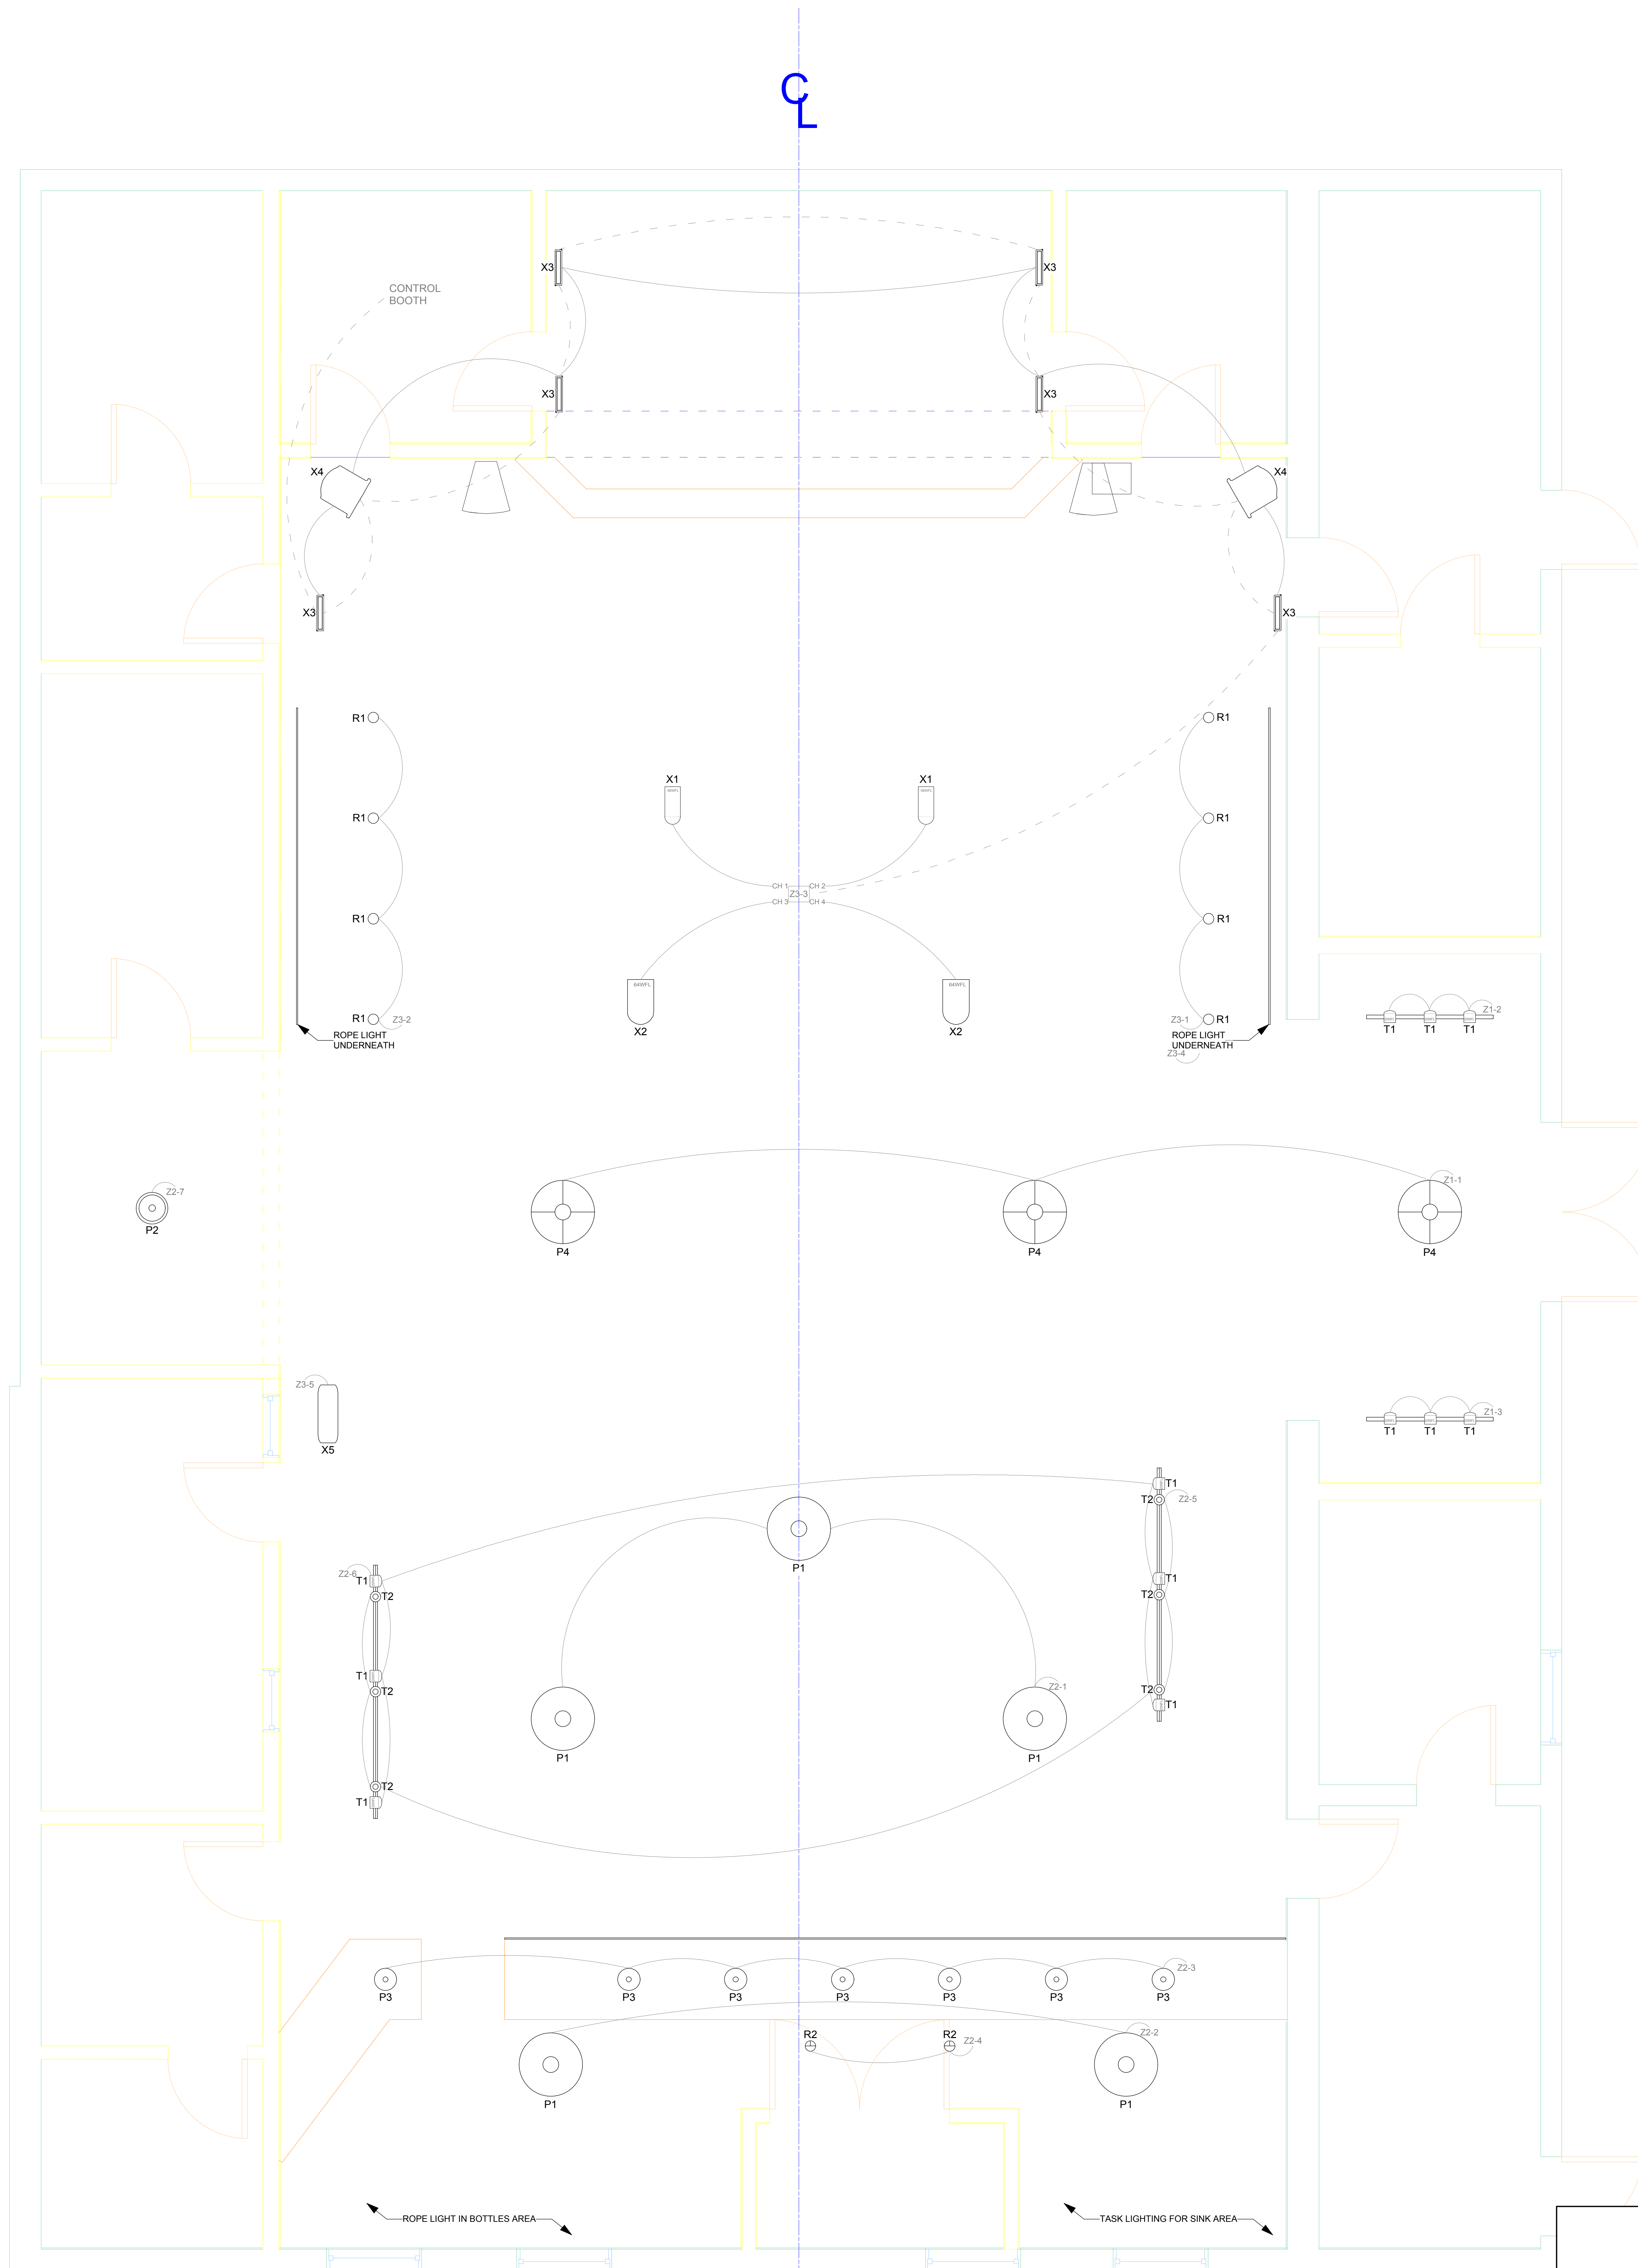

3 FIRST FLOOR LIGHTING ELECTRICAL REFLECTED CEILING PLAN
SCALE: 1/2" = 1'-0"

INSTRUMENTS:

R1		Thomas 5-in Recessed Black Baffle PAR20 WFL 50W	P3		Coleman Clip Light with Hat A19 LED 6W
R2		Bazz 5-in Direction Recessed PAR20 NSP 50W	P4		Progress Ceiling Flush Mount A19 LED 6W (2)
P1		Back Door Chandelier CAT 40W (6)	T1		WAC HTK-763-BK Track Head PAR50 WFL 50W
P2		Back Door Dome A19 LED 6W (2)	T2		Patriot Loft Bronze Track Pendant A19 LED
X1		Altman PAR 56 WFL 500w	X4		American DJ Revlo II 18W
X2		Altman PAR 64 WFL 500w	X5		American DJ FS-1000 575W
X3		Chauvet SlimPAR 64 32W			

WIRING:

C1 / C2		1000 Bulbs Warm Rope Light LED 0.9W/ft
4" SINGLE CIRCUIT TRACK		
8" TWO CIRCUIT TRACK		
Circuit Run		
DMX Data Run		



Lighting Consultation
CIRCUIT PLAN

DEREK JONES
DESIGN ARTS

PHONE: 757.879.4259
EMAIL: derek@derekjonesdesignarts.com
WEB: www.derekjonesdesignarts.com

THE BACK DOOR Plate:
Bloomington, IN **3**
Scale: 1/2" = 1' Date: 4/6/2014 of 3