
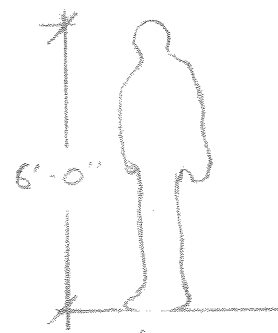


19- PAINTED CYC



17- MANSION DROP

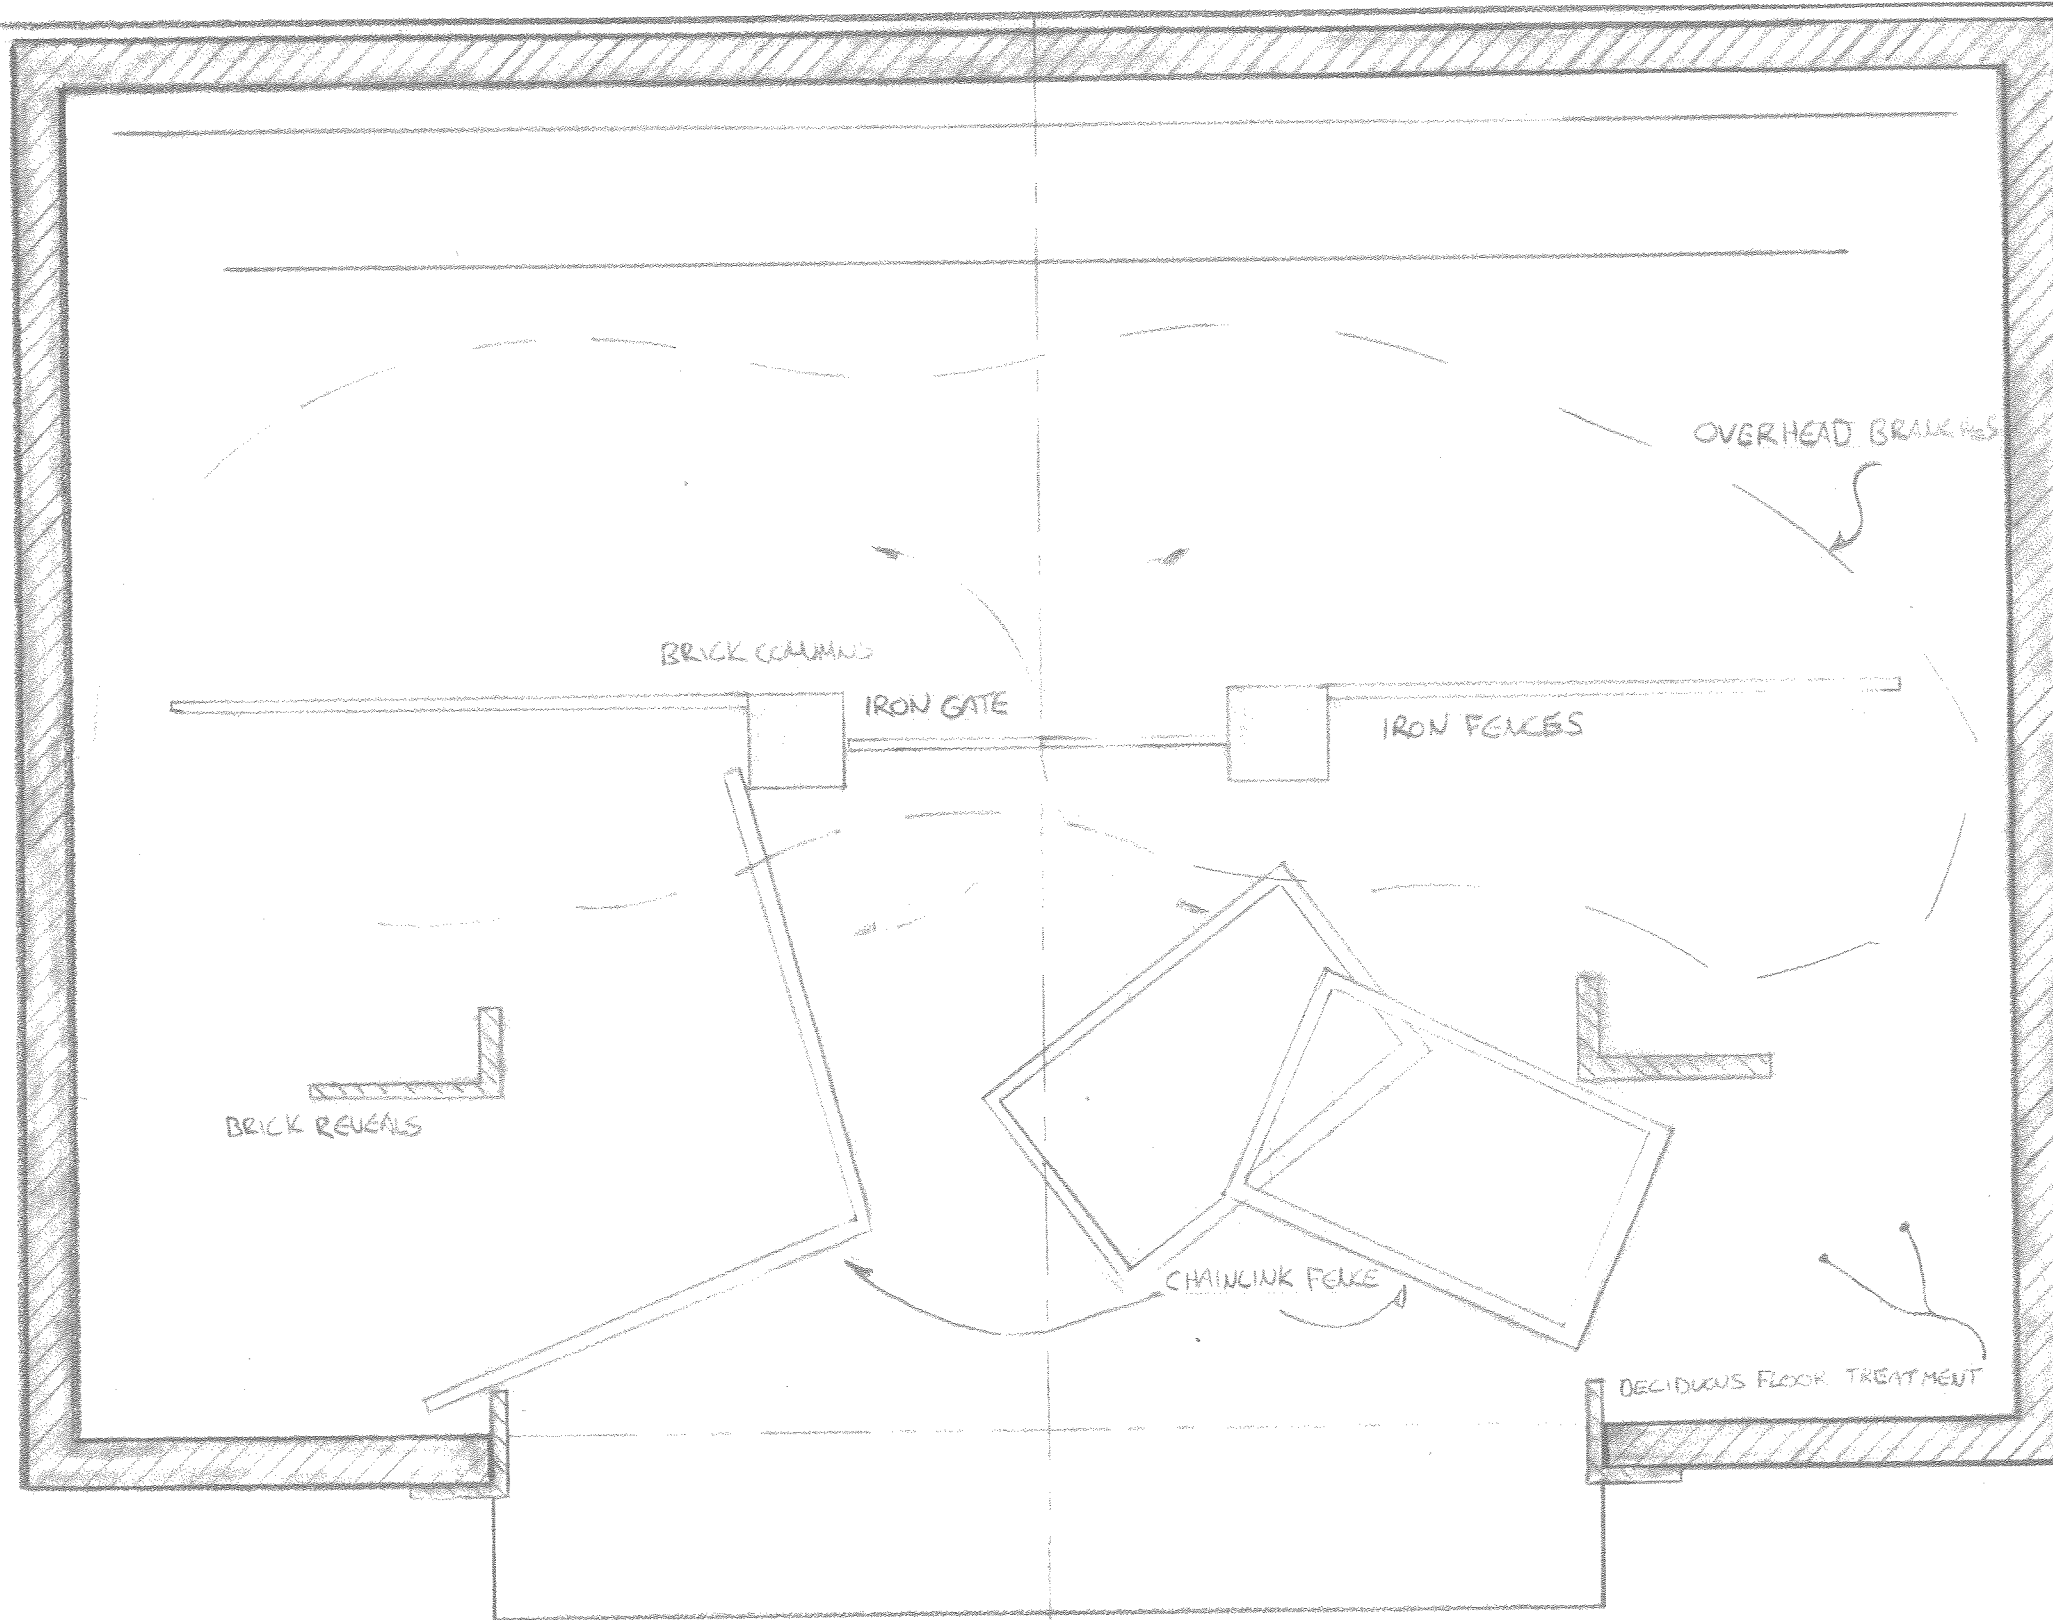

PROJECT DESIGN: DARK FENCE	
DESIGN BY: DEREK JONES	
SCALE: 1/4" = 1'-0"	DATE: 10/10/2013

19- PAINTED CYC

17- MANSION DROP

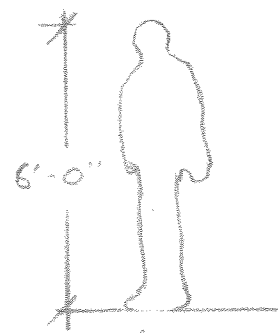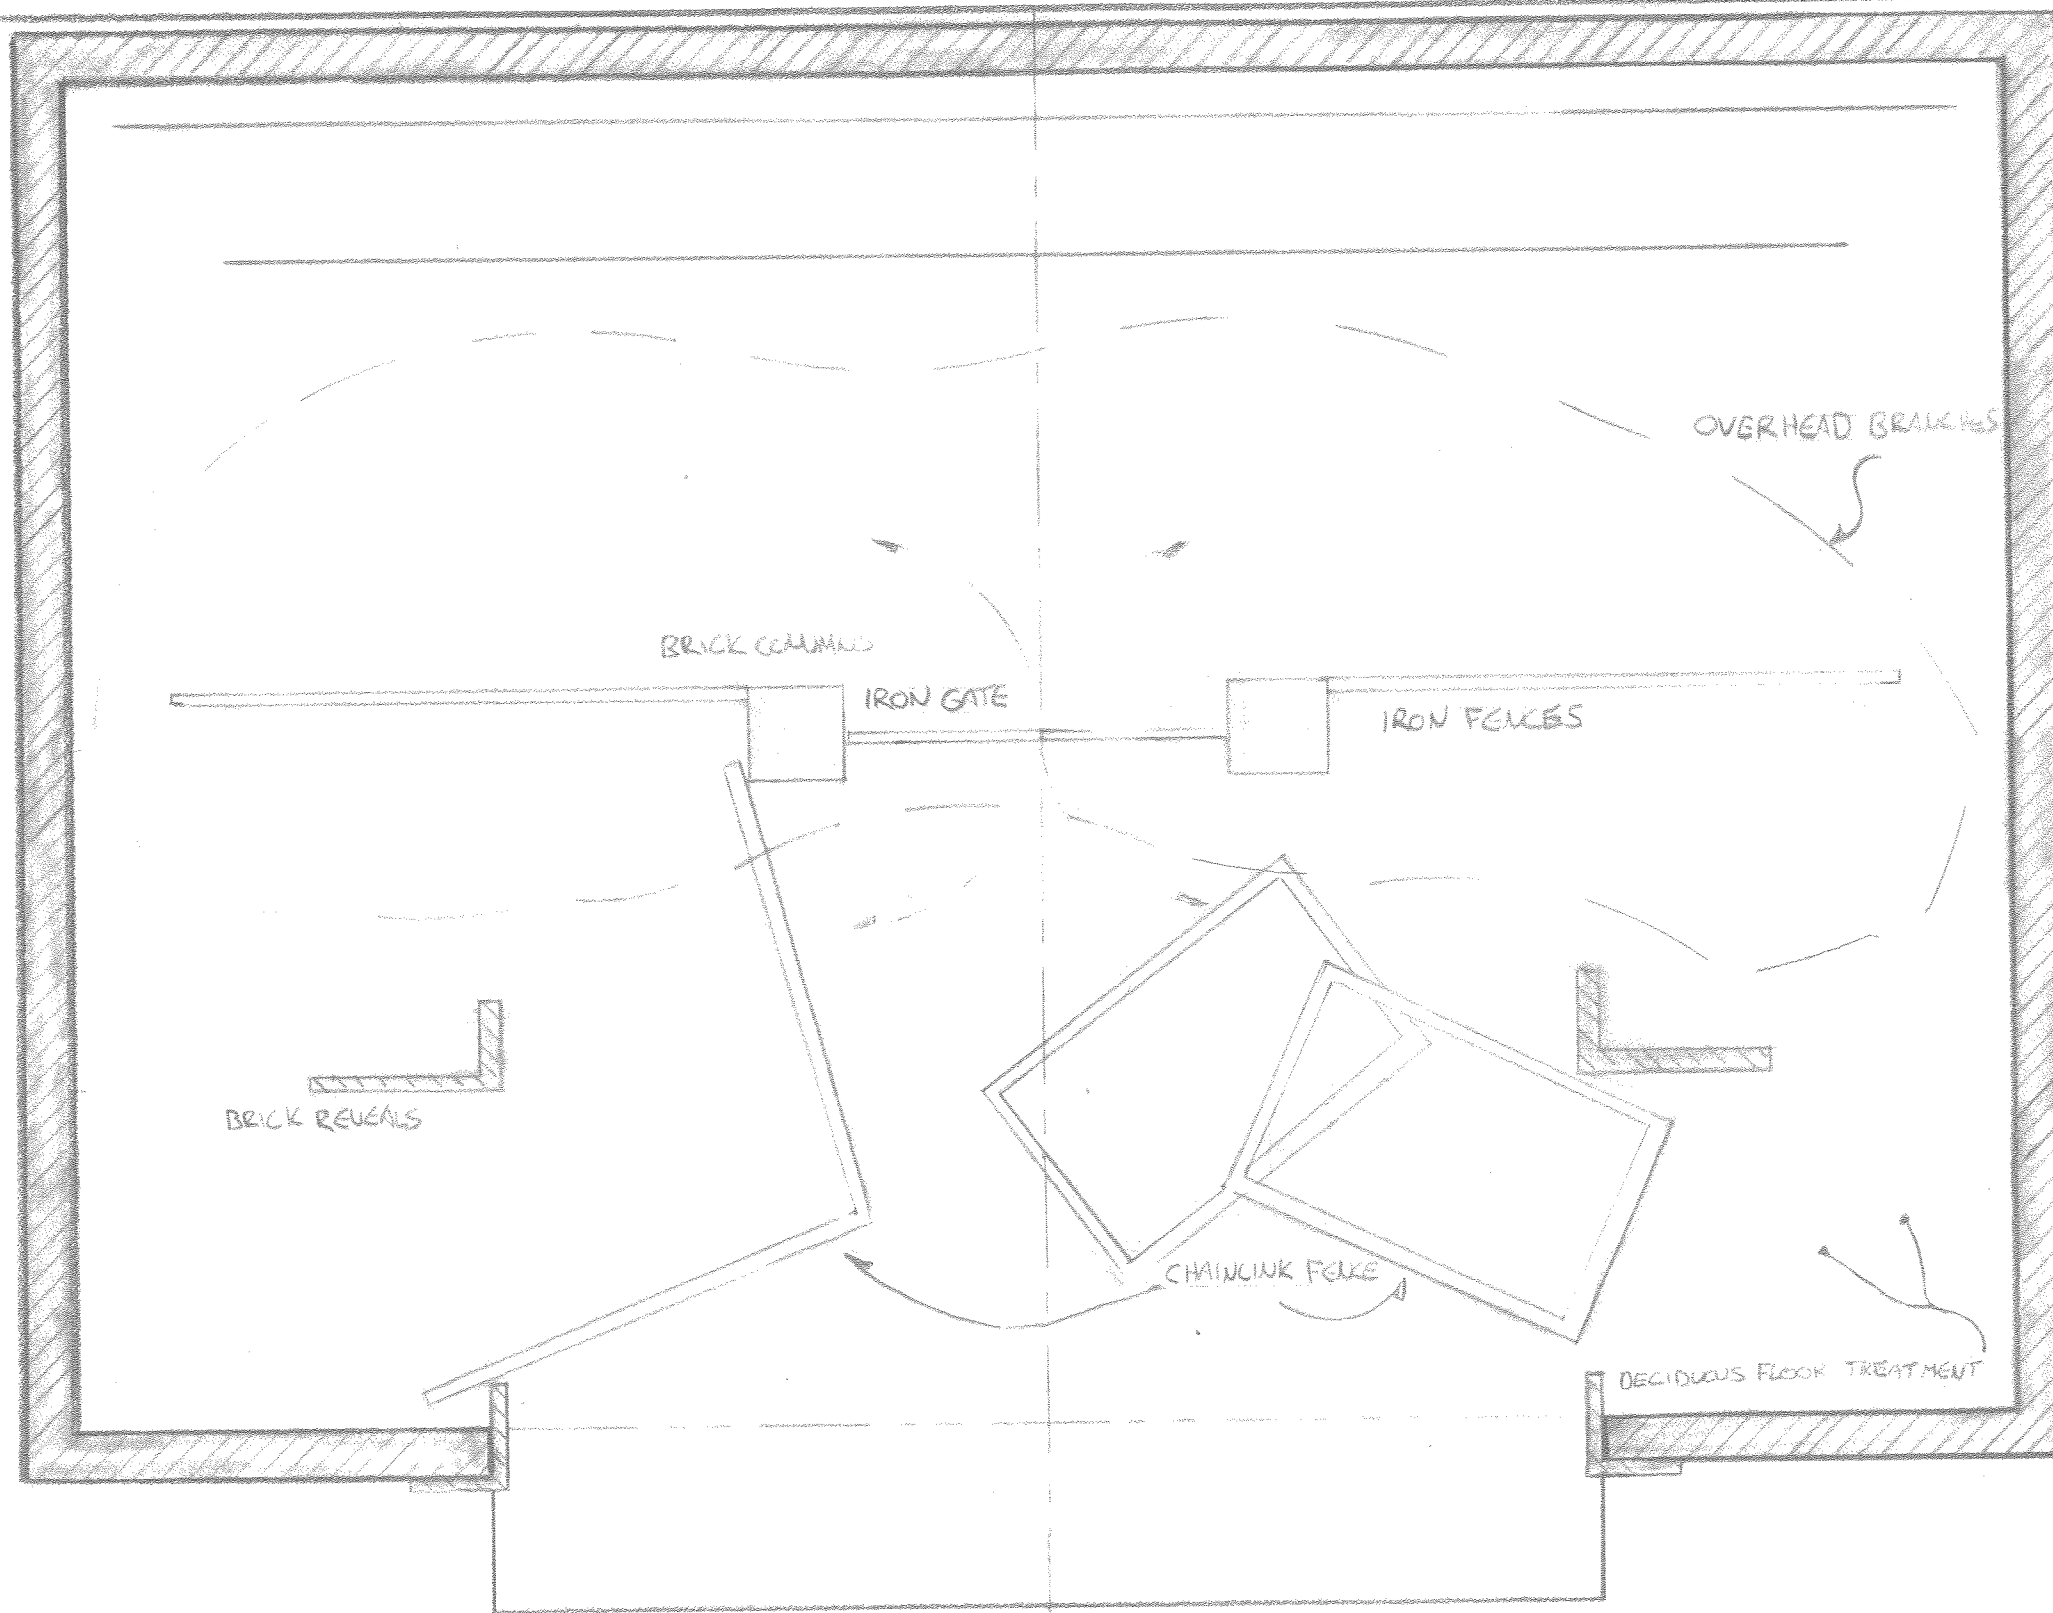

PROJECT DESIGN: DARK FENCE	
DESIGN BY: DEREK JONES	
SCALE: 1/4" = 1'-0"	DATE: 10/10/2013